



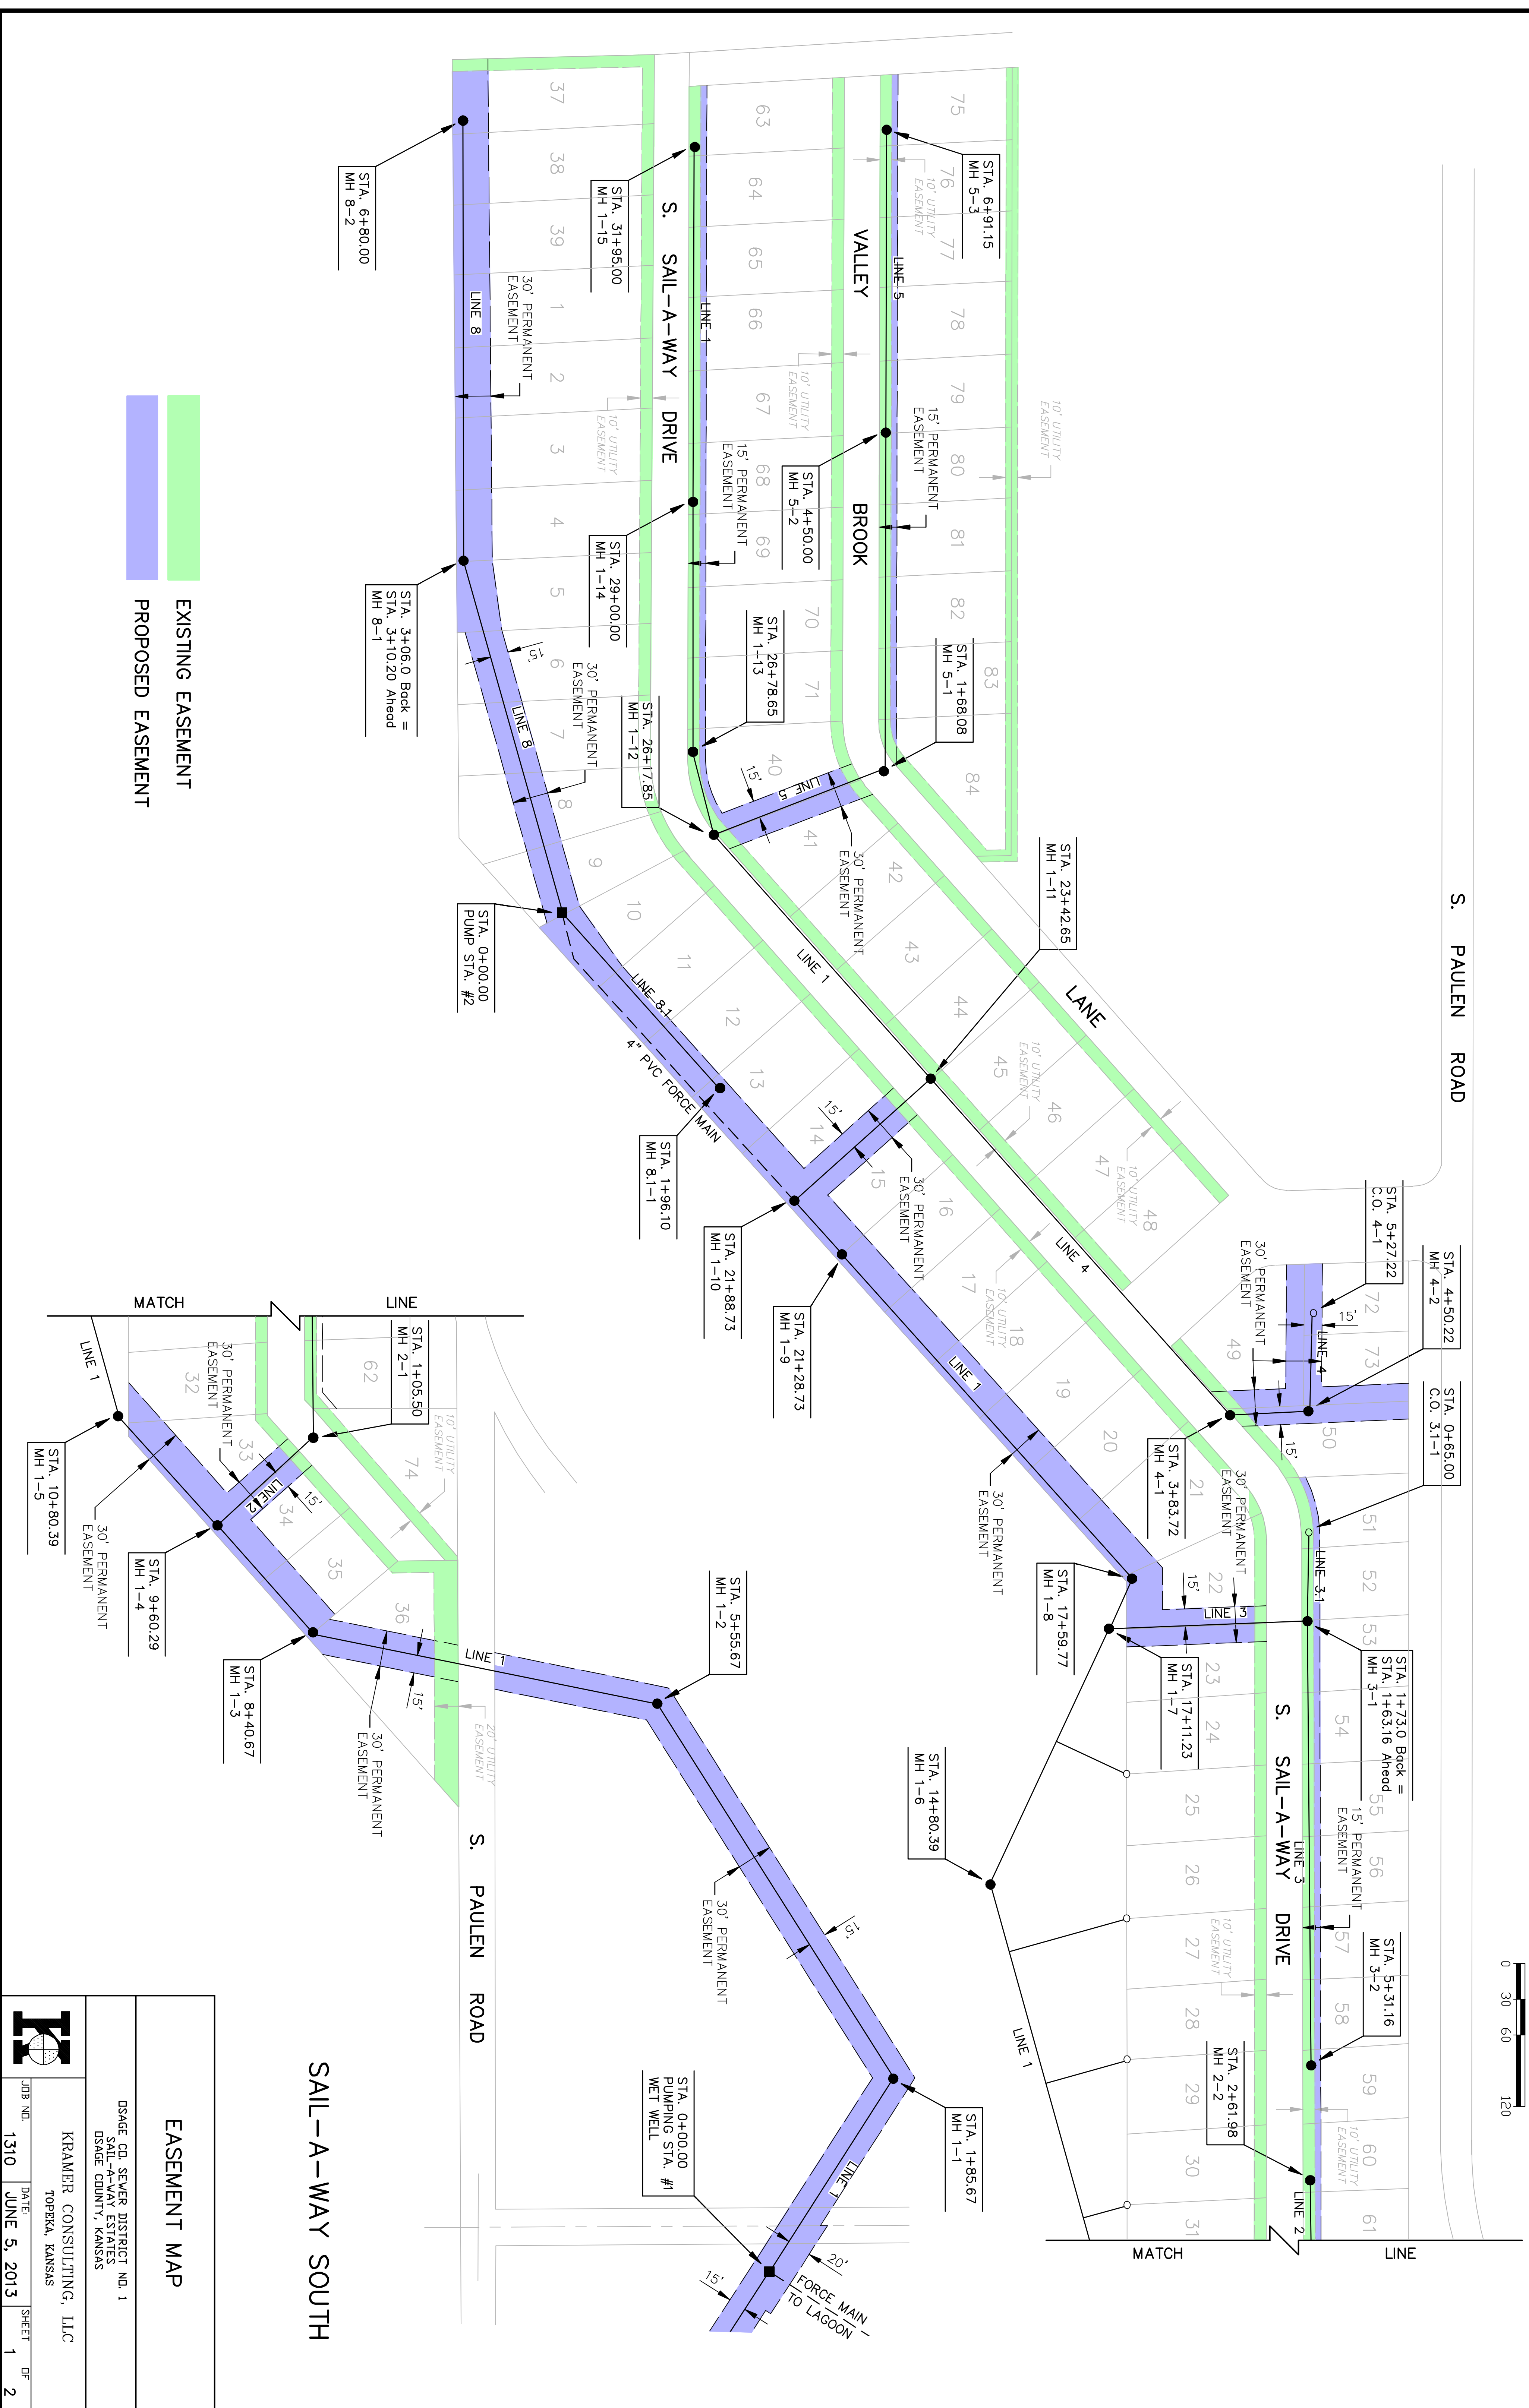

SCALE 1" = 60'

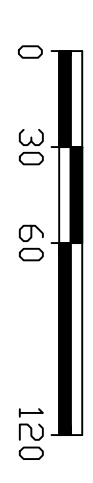

EXISTING EASEMENT
 PROPOSED EASEMENT

SAIL-A-WAY SOUTH

EASEMENT MAP

OSAGE CO. SEWER DISTRICT NO. 1
 SAIL-A-WAY ESTATES
 OSAGE COUNTY, KANSAS

KRAMER CONSULTING, LLC
 TOPEKA, KANSAS

JOB NO.	1310	DATE:	JUNE 5, 2013	SHEET	1	OF	2
---------	------	-------	--------------	-------	---	----	---

